

© Ashokan Architecture & Planning, PLLC. /Users/rudywill/MP/Drawings/ICCH/From AAP/Models/ICCH/Rev-5.pln - A-201 SOUTH ELEVATION - Printed by Rudy Will on Thursday, September 21, 2017 at 1:29 PM



1 SOUTH ELEVATION
SCALE: 1:38.40

HISTORIC LANDMARKS REVIEW SET
September 13, 2017
NOT FOR CONSTRUCTION

CONSULTANTS

ASHOKAN
Architecture
& Planning PLLC

15 Railroad Avenue Ste 101
Kingston, NY 12401
www.ashokanarchitecture.com

IRISH
CULTURAL
CENTER
HUDSON
VALLEY

West Strand
Kingston, NY 12401


PROJECT NO: 1508
MODEL FILE:
DRAWN BY: BW & HMK
CHK'D BY:
COPYRIGHT Ashokan Architecture
& Planning, PLLC

SHEET TITLE

SOUTH ELEVATION

A-201

© Ashokan Architecture & Planning, PLLC - /Users/rudywill-mp/Dropbox/CCHV/From AAP/Models/CCHV-Rev-5.pln - A-202 WEST ELEVATION - Printed by Rudy Will on Thursday, September 21, 2017 at 1:29 PM

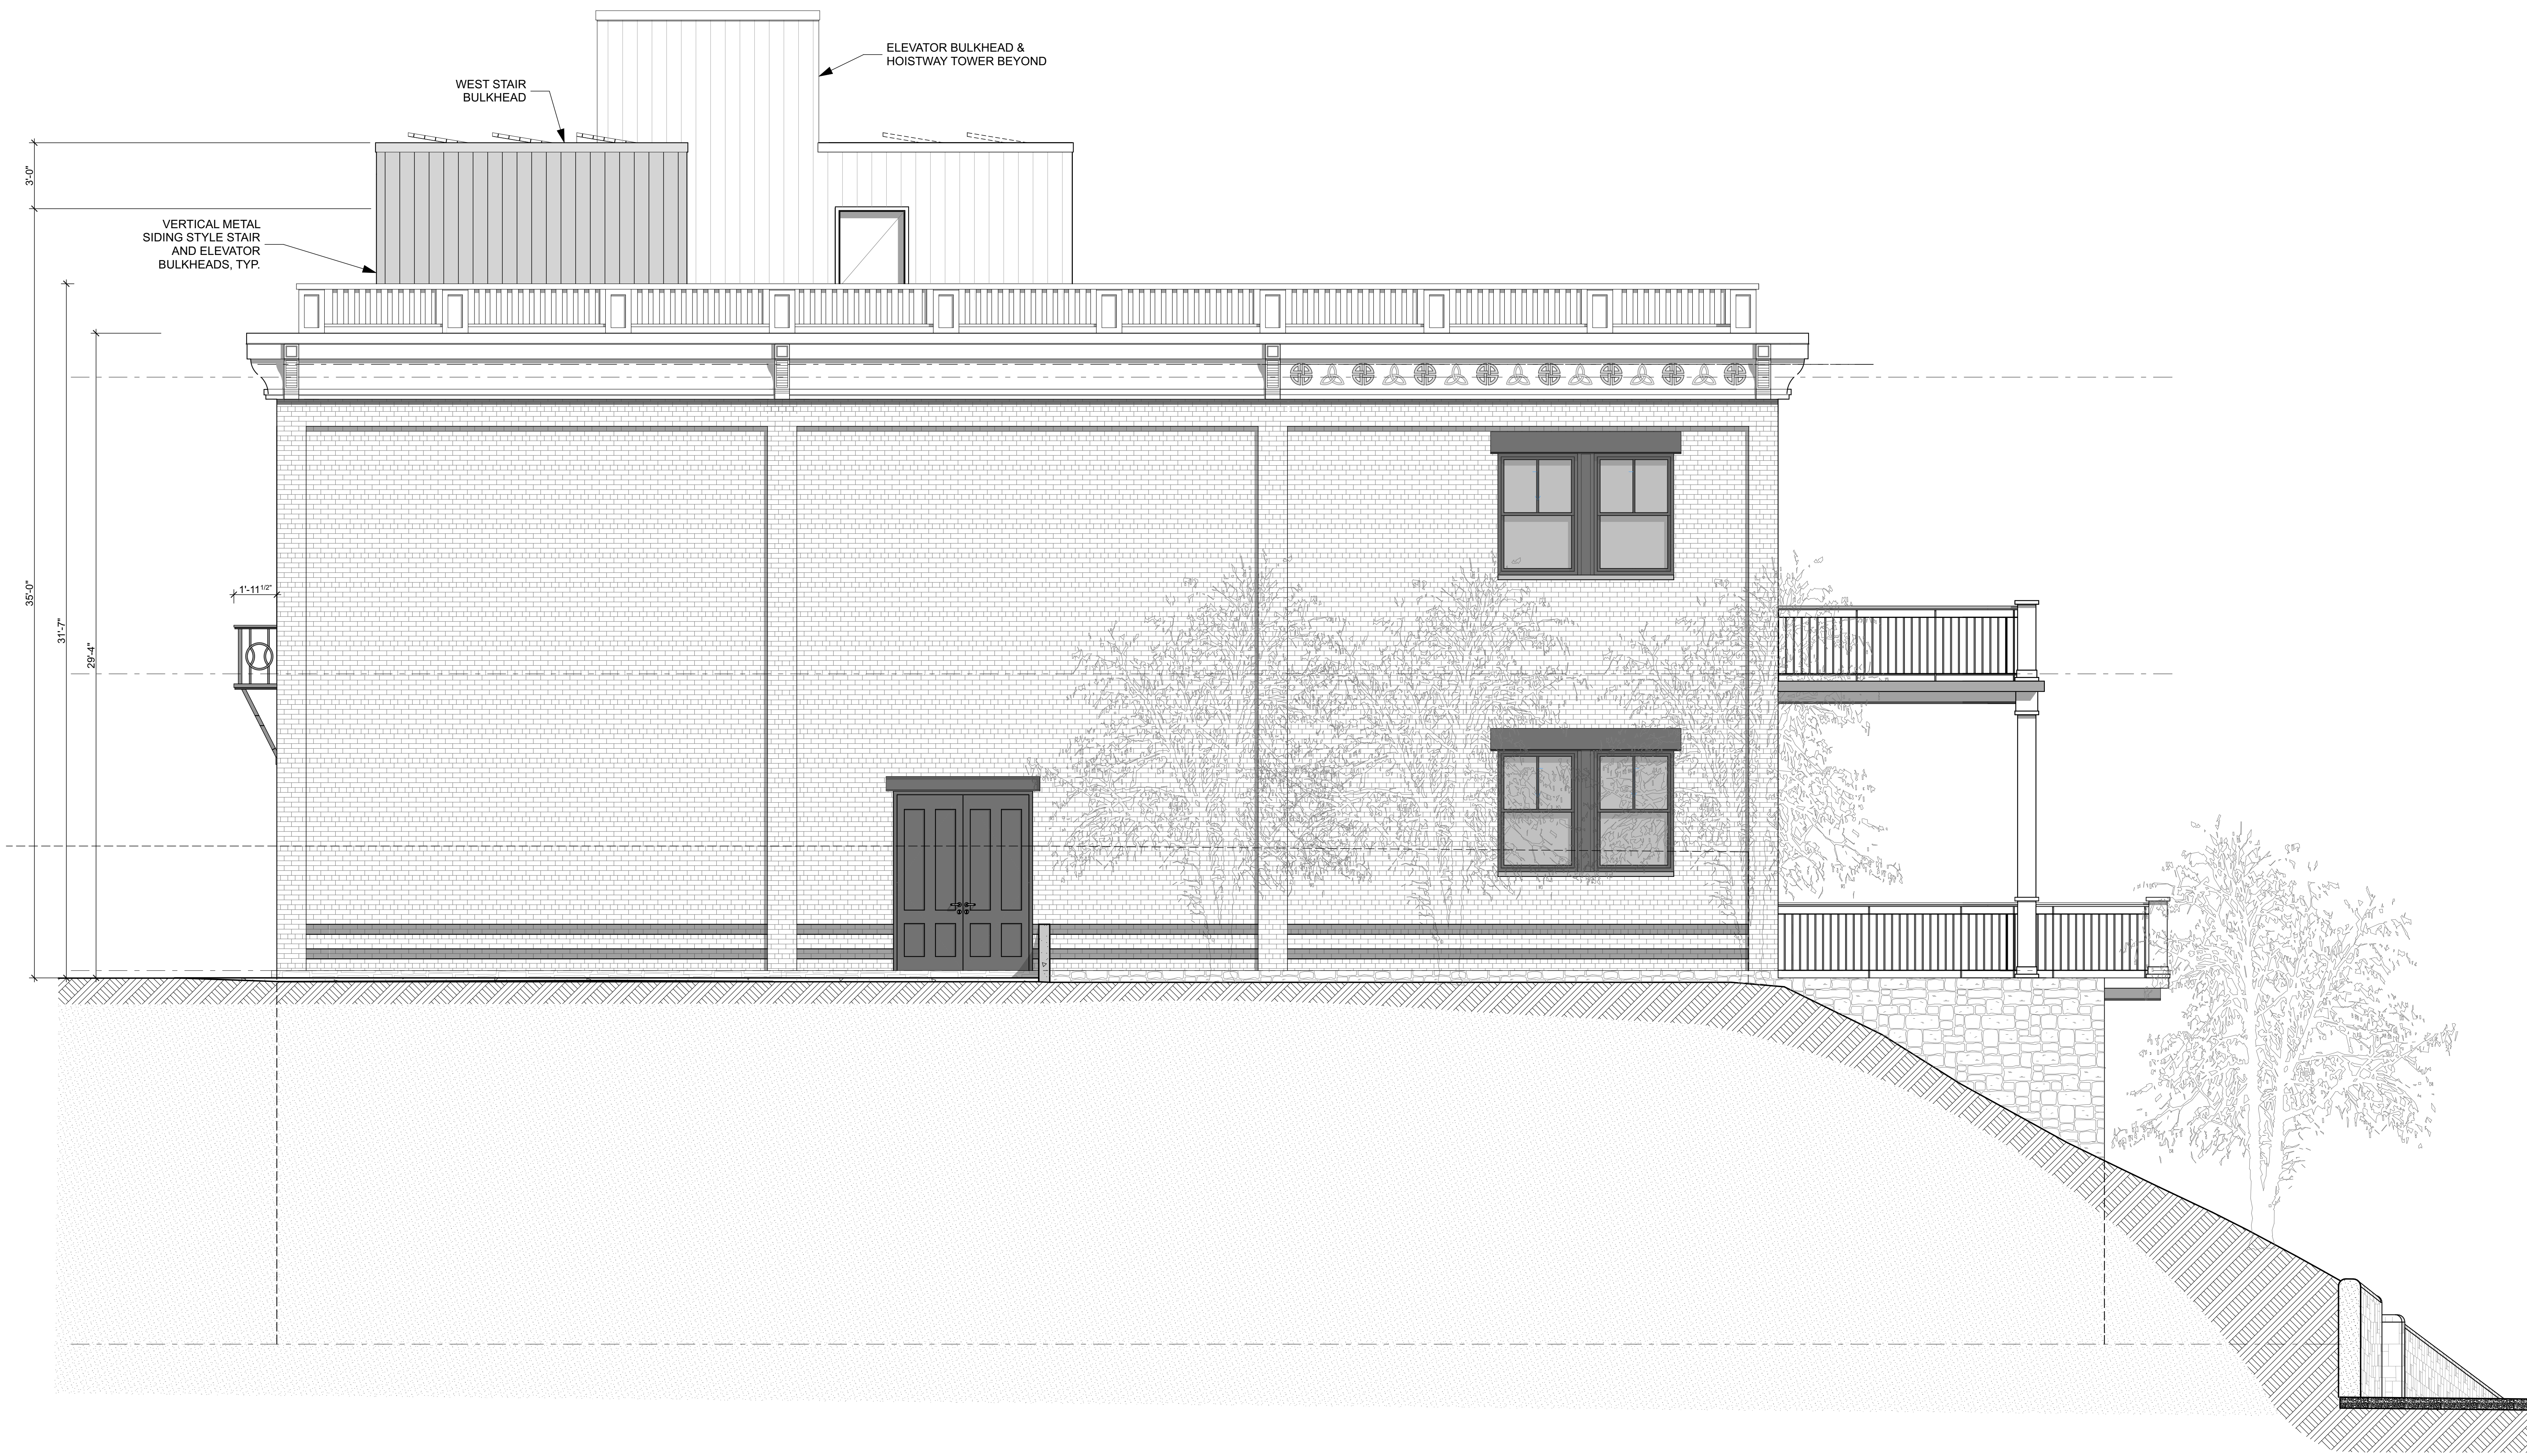

1 WEST ELEVATION
SCALE: 1/32" = 1'-0"

HISTORIC LANDMARKS REVIEW SET
September 13, 2017
NOT FOR CONSTRUCTION

CONSULTANTS

ASHOKAN
Architecture
& Planning PLLC

15 Railroad Avenue Ste 101
Kingston, NY 12401
www.ashokanarchitecture.com

IRISH
CULTURAL
CENTER
HUDSON
VALLEY

West Strand
Kingston, NY 12401


PROJECT NO: 1508
MODEL FILE:
DRAWN BY: BW & HMK
CHK'D BY:
COPYRIGHT Ashokan Architecture
& Planning, PLLC

SHEET TITLE

WEST ELEVATION

A-202

© Ashokan Architecture & Planning, PLLC. /Users/rudywill/MP/Dropbox/ICCHV/From AAP/Models/ICCHV-Rev-5.pln - A-203 - NORTH ELEVATION - Printed by Rudy Will on Thursday, September 21, 2017 at 1:29 PM

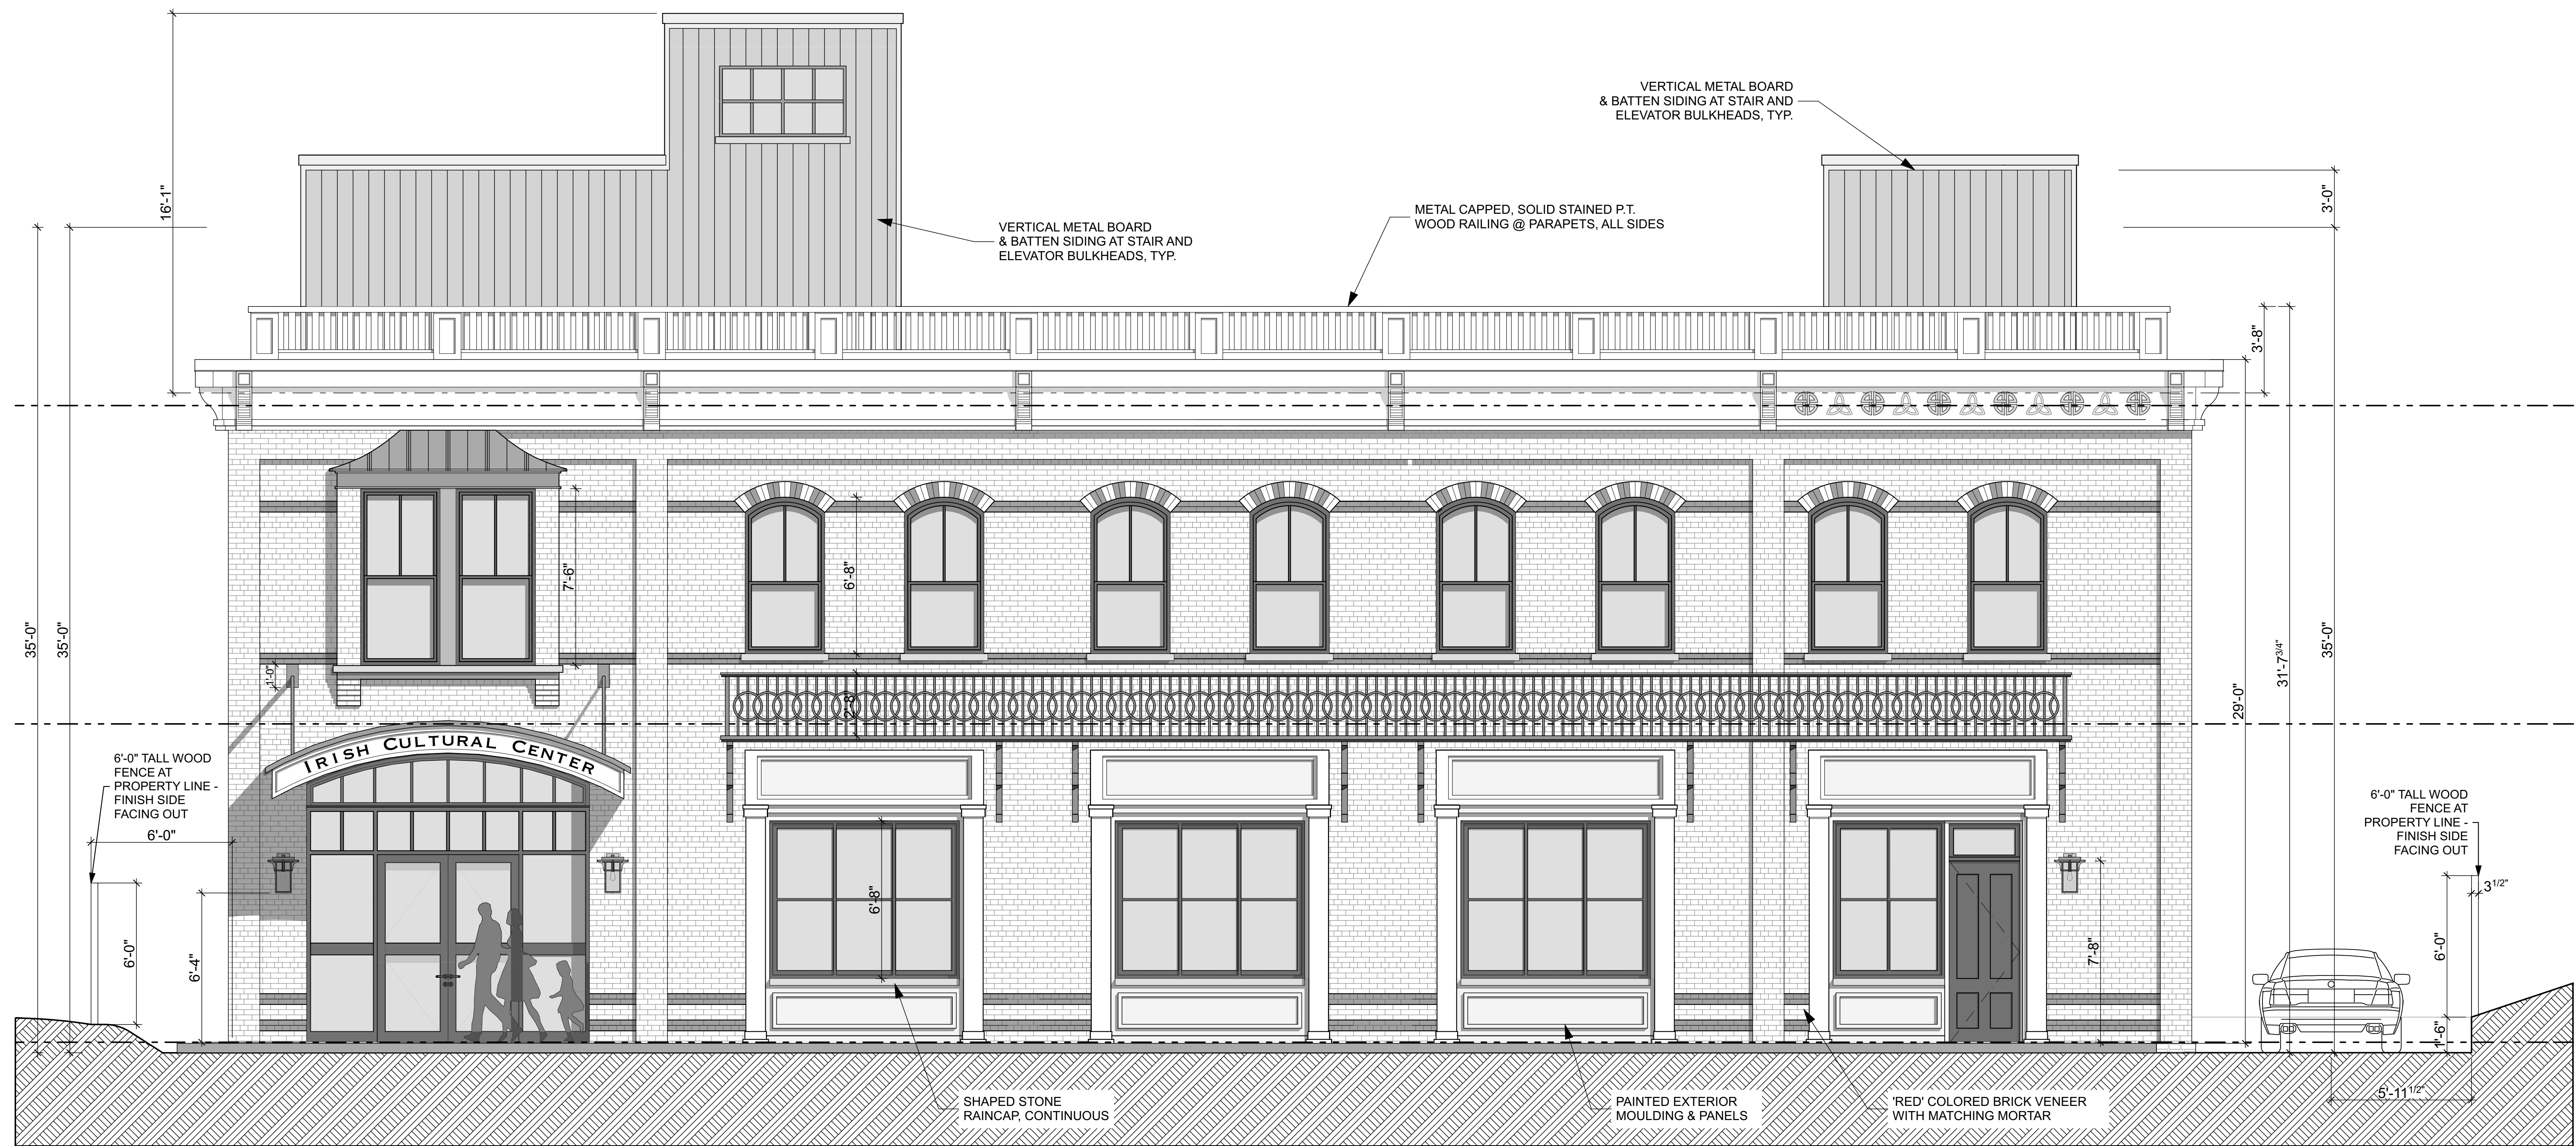

1 NORTH ELEVATION
SCALE: 1:38.40

HISTORIC LANDMARKS REVIEW SET
September 13, 2017
NOT FOR CONSTRUCTION

CONSULTANTS

ASHOKAN
Architecture
& Planning PLLC

15 Railroad Avenue Ste 101
Kingston, NY 12401
www.ashokanarchitecture.com

IRISH CULTURAL CENTER HUDSON VALLEY

West Strand
Kingston, NY 12401


PROJECT NO: 1508
MODEL FILE:
DRAWN BY: BW & HMK
CHK'D BY:
COPYRIGHT Ashokan Architecture & Planning, PLLC

SHEET TITLE

NORTH ELEVATION

A-203

© Ashokan Architecture & Planning, PLLC - /Users/rudywill-mp/Dropbox/CCHV/From AAP/Models/CCHV-Rev-5.pln - A-204 EAST ELEVATION - Printed by Rudy Will on Thursday, September 21, 2017 at 1:29 PM

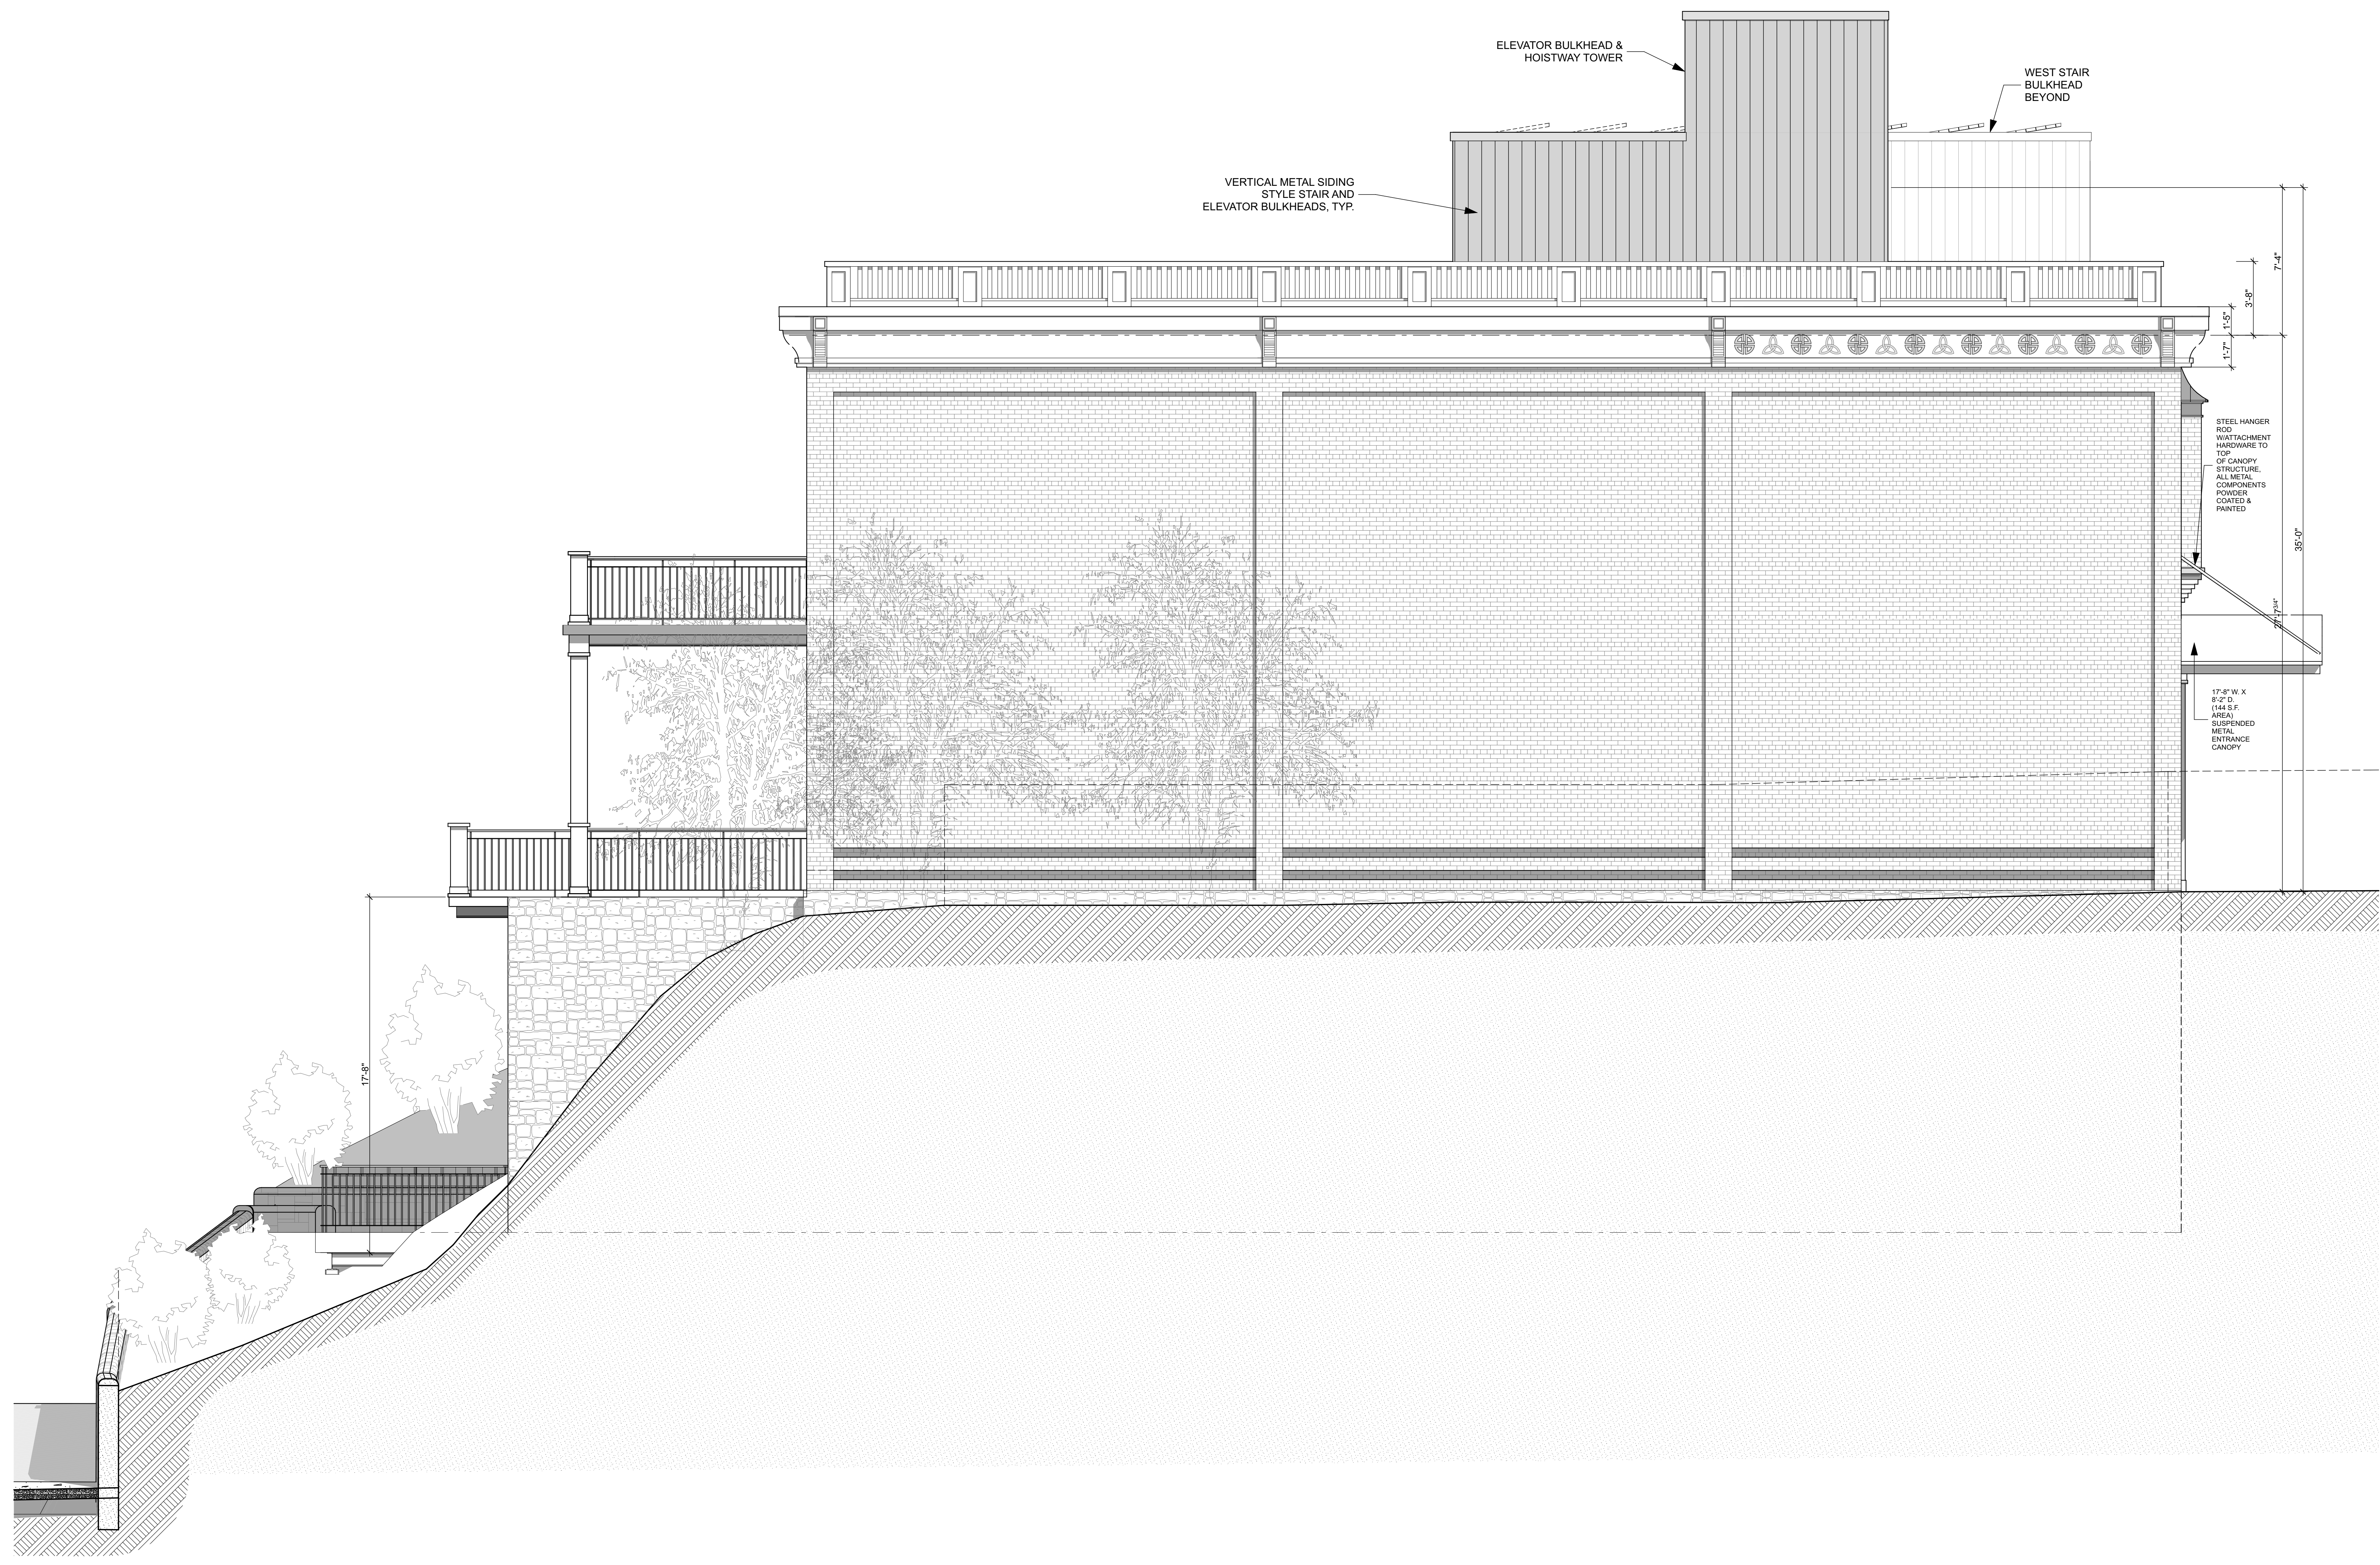

1 EAST ELEVATION
SCALE: 1:38.40

HISTORIC LANDMARKS REVIEW SET
September 13, 2017
NOT FOR CONSTRUCTION

CONSULTANTS

ASHOKAN
Architecture
& Planning PLLC

15 Railroad Avenue Ste 101
Kingston, NY 12401
www.ashokanarchitecture.com

IRISH
CULTURAL
CENTER
HUDSON
VALLEY

West Strand
Kingston, NY 12401

PROJECT NO: 1508
MODEL FILE:
DRAWN BY: BW & HMK
CHK'D BY:
COPYRIGHT Ashokan Architecture
& Planning, PLLC

SHEET TITLE

EAST ELEVATION

A-204